


Key Map  
taken from Google Maps  
scale 1 inch = 1,000 feet

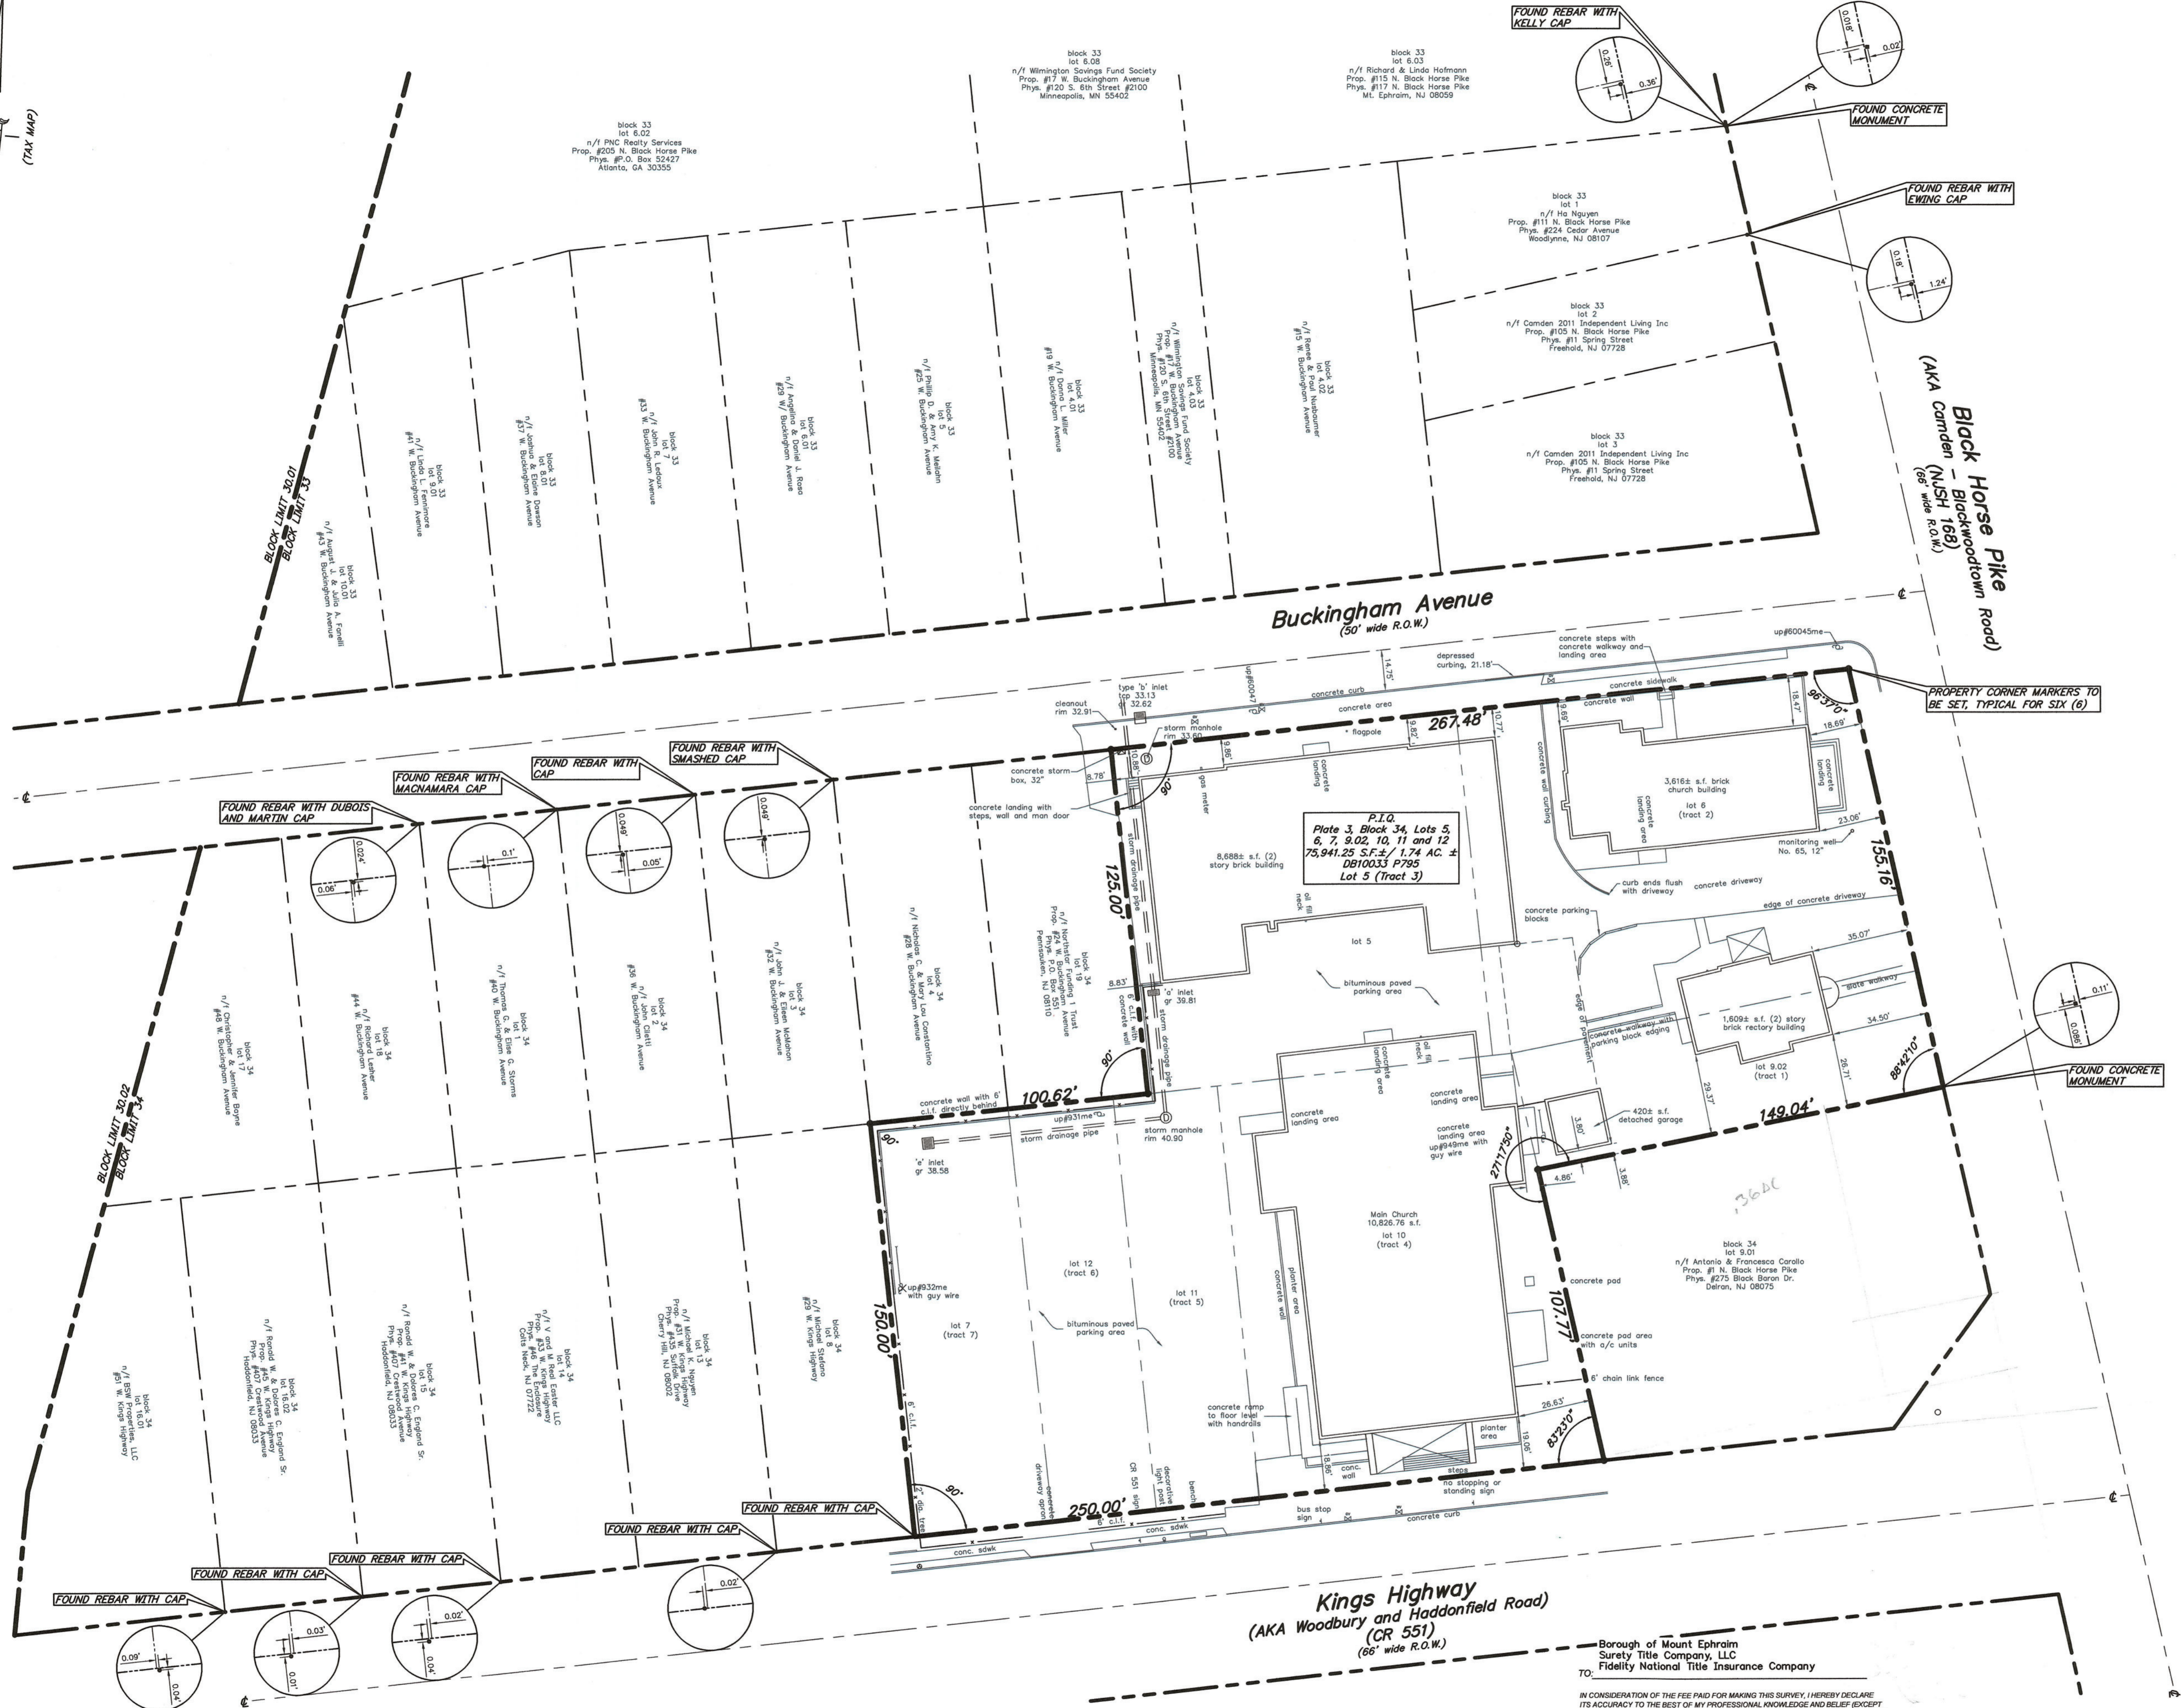

- Notes:**
1. THIS SURVEY WAS PREPARED IN ACCORDANCE WITH A CURRENT REPORT OF TITLE PREPARED BY SURETY TITLE COMPANY, LLC ON NOVEMBER 6, 2020, FILE NO. 11459200-01. PROPERTY MAYBE SUBJECT TO EASEMENTS, COVENANTS OR RESTRICTIONS THAT A CURRENT REPORT OF TITLE WOULD DISCLOSE.
  2. THIS SURVEY WAS PREPARED USING THE FOLLOWING:
    - A. DEEDS OF RECORD AS RECORDED WITH THE CAMDEN COUNTY REGISTER OF DEEDS.
    - B. PLAN OF SURVEY PREPARED BY WALTER H. MACNAMARA, CE DATED OCTOBER 1, 1954.
  3. FIELDWORK AND TOPOGRAPHIC ELEVATIONS PERFORMED BY KEY ENGINEERS ON MARCH 1, 2021.


REV.	DATE	DESCRIPTION	DRWN.	CHKD.
<b>Plan of Survey</b>				
Plate 3, Block 34, Lots 5, 6, 7, 9.02, 10, 11 and 12 Church of the Sacred Heart Mount Ephraim				
Borough of Mount Ephraim Camden County, New Jersey				
DATE: 03/01/2021	DRAWN BY: S.H.	CHKD. BY:	SCALE: AS NOTED	
PROJECT No. 43-12	FIELD BOOK/PAGE: #	SHEET No. 1 OF 1		
<b>ROBERT SCOTT SMITH</b> PROFESSIONAL LAND SURVEYOR NEW JERSEY LICENSE No. 35403 NJ PROFESSIONAL PLANNER No. 4944				

Borough of Mount Ephraim  
Surety Title Company, LLC  
Fidelity National Title Insurance Company

IN CONSIDERATION OF THE FEE PAID FOR MAKING THIS SURVEY, I HEREBY DECLARE ITS ACCURACY TO THE BEST OF MY PROFESSIONAL KNOWLEDGE AND BELIEF EXCEPT SUCH EASEMENTS, IF ANY, THAT MAY BE LOCATED BELOW THE SURFACE OF THE LANDS OR ON THE SURFACE OF THE LANDS NOT VISIBLE AS AN ENCUMBRANCE FOR ANY INSURER OF TITLE TO INSURE TITLE TO THE LANDS AND PREMISES SHOWN THEREON. THIS RESPONSIBILITY LIMITED TO THE CURRENT MATTER AS OF THE DATE OF THIS SURVEY. ONLY COPIES FROM THE ORIGINAL OF THIS SURVEY CLEARLY MARKED WITH AN ORIGINAL OF THE LAND SURVEYOR'S EMBOSSED SEAL SHALL BE CONSIDERED TO BE VALID COPIES.

ROBERT SCOTT SMITH  
N.J.L.S. No. 35403

REPRODUCTION, ALTERATION AND AMENDMENT OF THIS PLAN SHALL BE PERFORMED ONLY BY KEY ENGINEERS, INC. AND SHALL BE PERFORMED UNDER THE ABSOLUTE DIRECTION OF THE LICENSED PROFESSIONAL WHOSE NAME AND SIGNATURE APPEARS HEREON.

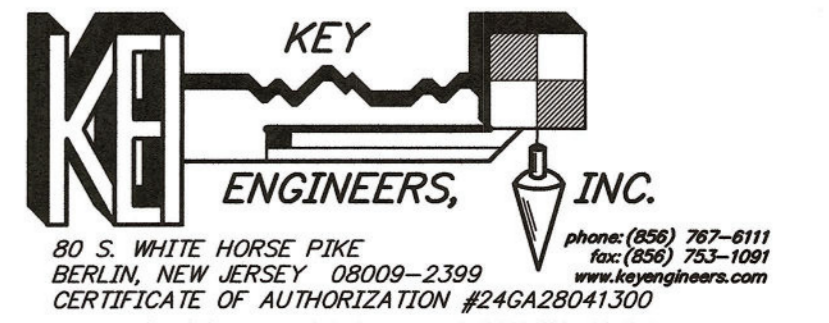

DATE: 3/13/21